


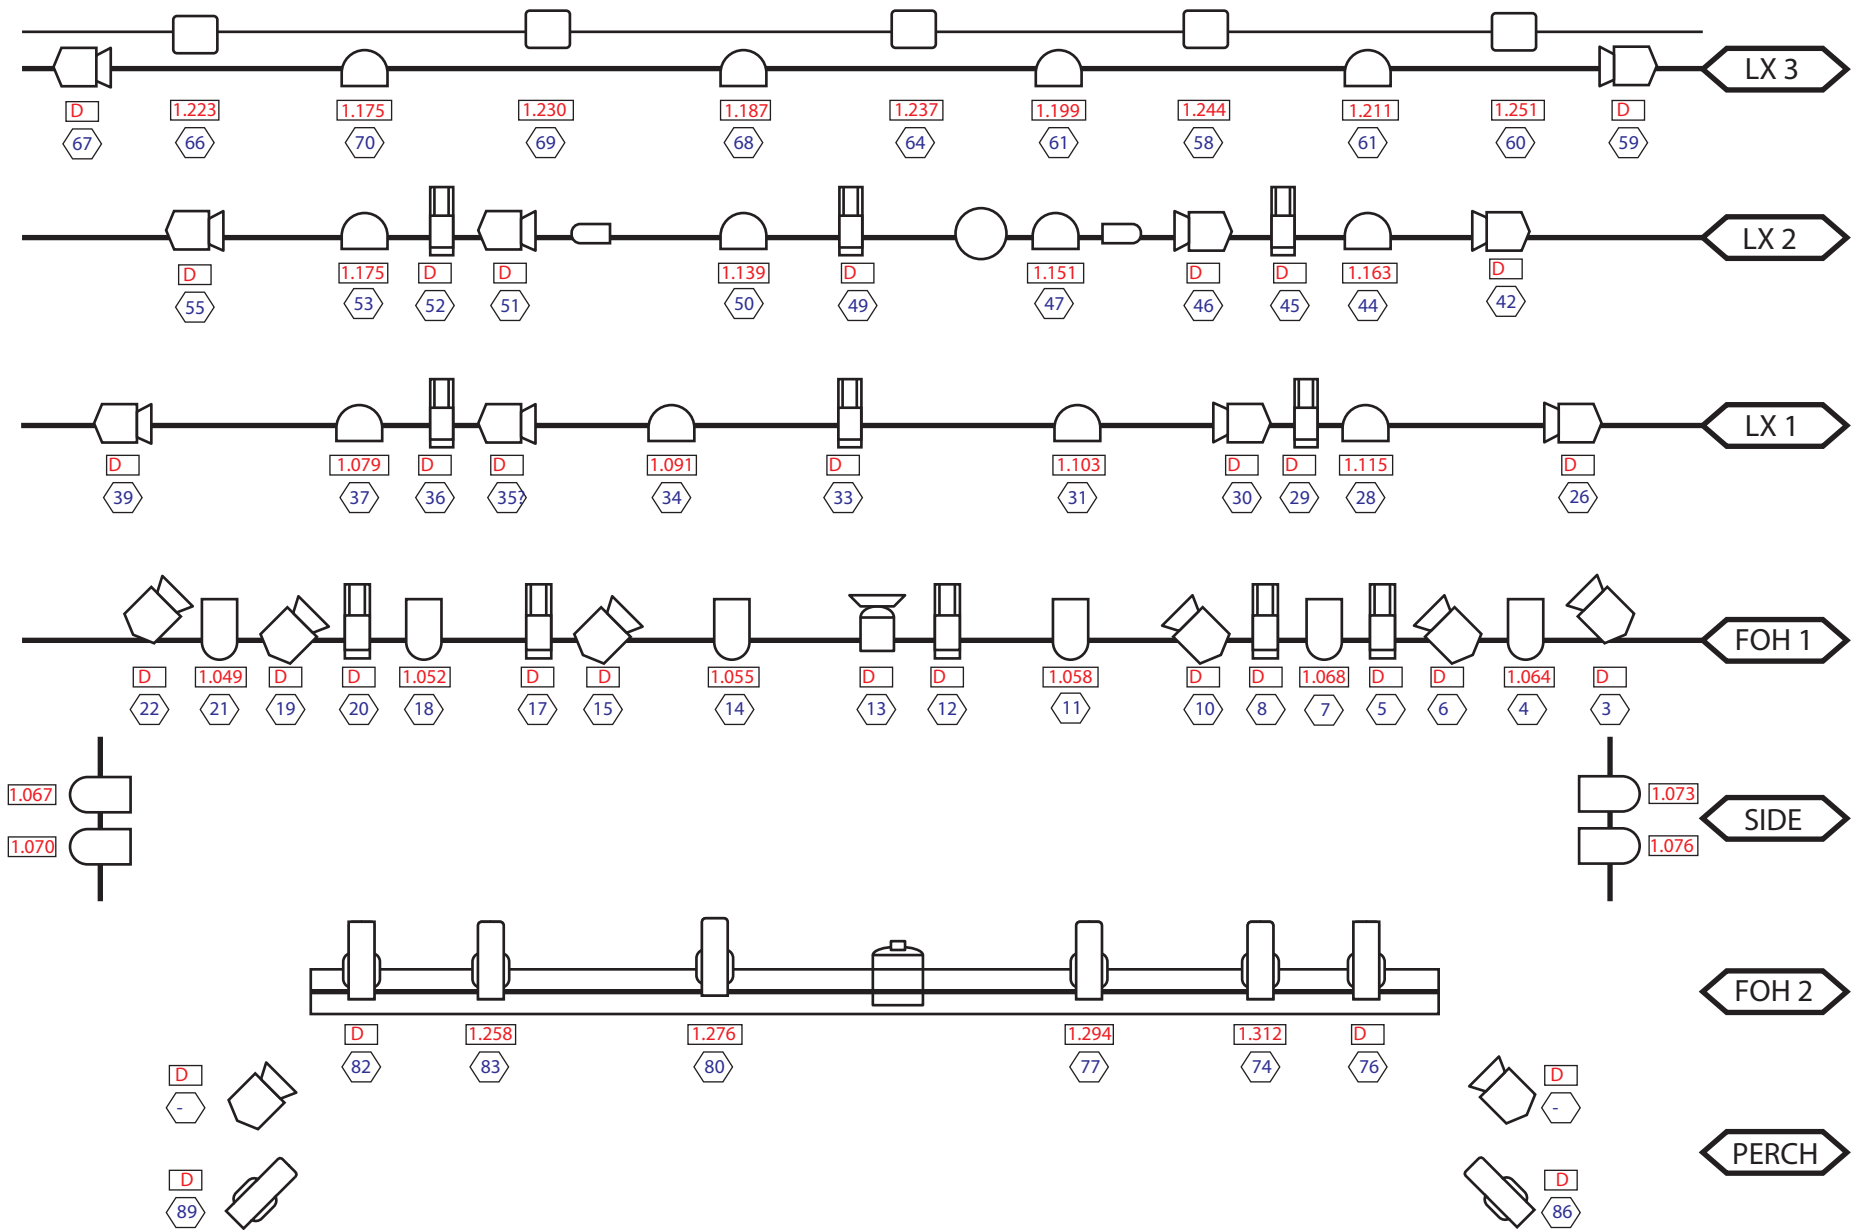

House Rig 2026		Not to scale
Rowville Performaing Arts Centre	18/2/26	Key
Rowville Secondary College		
O McNamara	V 8.0	Red: Address
LX - All		Blue: Bar patch